

Zoning Permit

Permit Number ZP-2025-002172

LOCATION OF WORK 2901 SNYDER AVE, Philadelphia, PA 19145	PERMIT FEE \$1,327.00	DATE ISSUED 9/15/2025
	ZBA CALENDAR	ZBA DECISION DATE
	ZONING DISTRICTS CMX2 RM1	

PERMIT HOLDER POULOS ARLENE	708 DELANCEY ST PHILADELPHIA PA 19106
--------------------------------	---------------------------------------

OWNER CONTACT 1

OWNER CONTACT 2

TYPE OF WORK New construction, addition, GFA change
--

APPROVED DEVELOPMENT FOR THE ERECTION OF AN ATTACHED STRUCTURE TO INCLUDE A ROOF DECK, TWO (2) ROOF DECK ACCESS STRUCTURES, ONE (1) ELEVATOR AND A GREEN ROOF. SIZE AND LOCATION AS SHOWN IN PLANS.
--

APPROVED USE(S) Residential - Household Living - Multi-Family
--

THIS PERMIT IS SUBJECT TO THE FOLLOWING PROVISIO(S) AS ESTABLISHED BY THE ZONING BOARD OF ADJUSTMENT (ZBA)
--



CONDITIONS AND LIMITATIONS:

- Permits, including Zoning Permits **not** involving development, shall expire if the authorized work or Use is not commenced within, or if work is suspended or abandoned for period of, **six (6) months from the date of issuance** with the following exceptions:
 - 30-days or 10-days** for Permits related to Unsafe or Imminently Dangerous properties respectively.
 - 3-years** from issuance or date of decision by ZBA for Zoning Permits involving development.
 - 60-days** for Plumbing, Electrical or Fire Suppression Rough-In Approvals.
 - Any Permit issued for construction or demolition is valid for no more than **five (5) years**.
- All provisions of the Philadelphia Code must be complied with, whether specified herein or not. This permit does NOT constitute approval of any Violation of such Code.
- The issuance of this CO/permit does not affirm that the subject property is federally compliant with the Americans with Disabilities Act. Owner remains responsible for ensuring property complies with all local, state and federal requirements.

Zoning Permit

Permit Number ZP-2025-002172

ADDITIONAL LOCATION(S)

See front side for primary parcel associated with this permit

PARCEL

2901 SNYDER AVE, Philadelphia, PA 19145

ADDITIONAL USE DETAILS

See front side for specific use(s) associated with this permit

TWENTY (20) DWELLING UNITSSEVEN (7) CLASS 1A BICYCLE PARKING SPACES

This permit is subject to the following specific conditions.

CONDITIONS





This Zoning Permit (ZP) shall expire if construction or operation pursuant to the permit or approval has not begun within three years after the date the permit or approval was granted.

Changes of use shall be valid for a period of six months unless an application for a Certificate of Occupancy is submitted for that use within such period.

See § 14-303 of the Philadelphia Zoning Code for more information.



Tax Exemption(Abatement): Information and applications for Real Estate Tax Abatement available from Office of Property Assessment www.phila.gov/opa, 215-686-4334, 601 Walnut St., 300W, Phila, PA 19106. Applications for new construction and commercial improvements due within 60 days of building permit issuance. Residential rehab and builder/developer applications due by Dec 31 of year of building permit issuance.

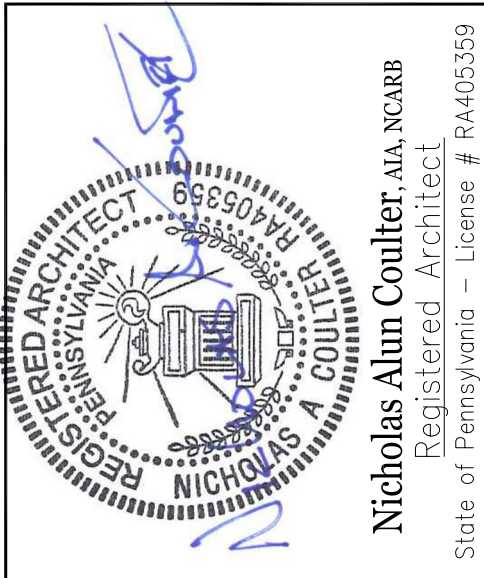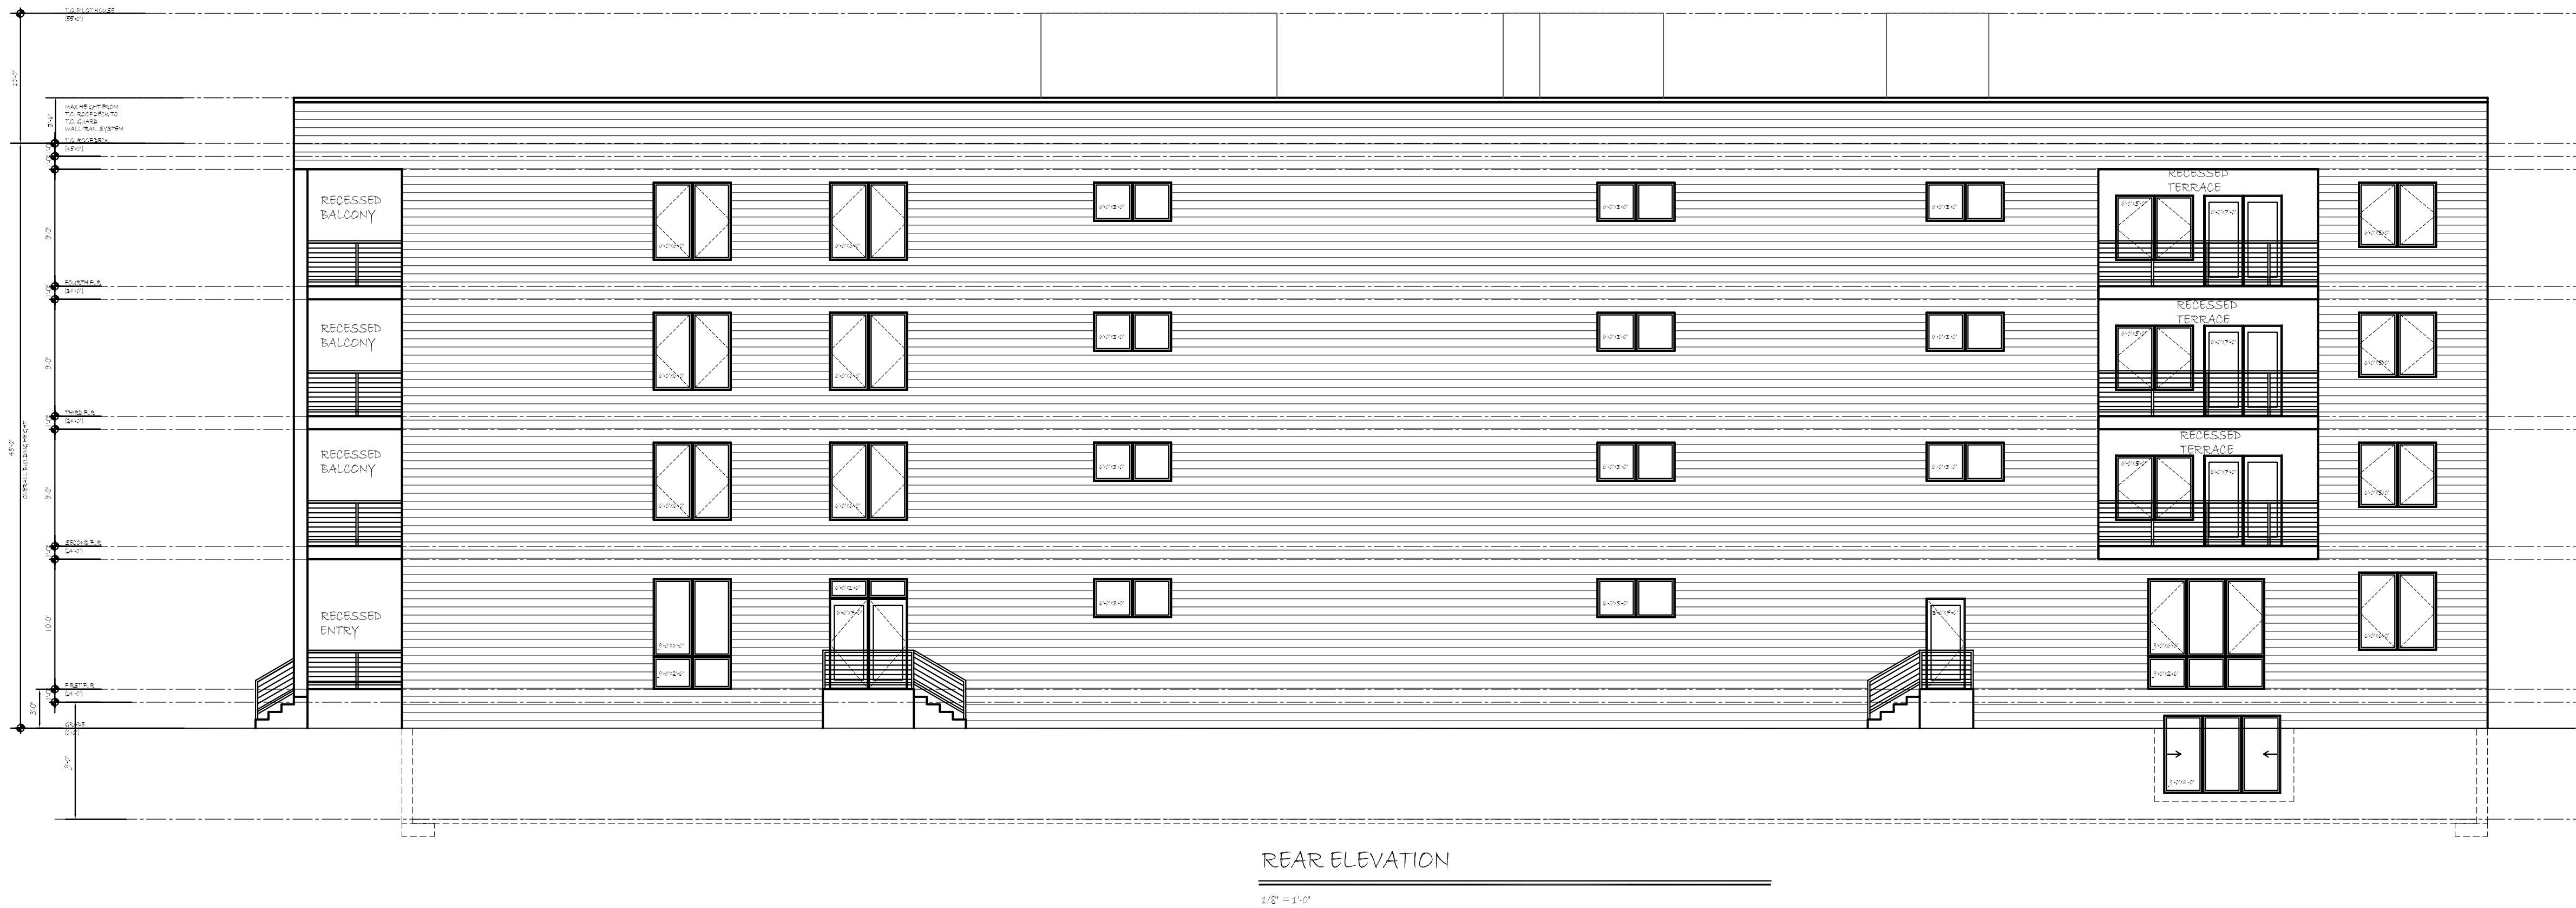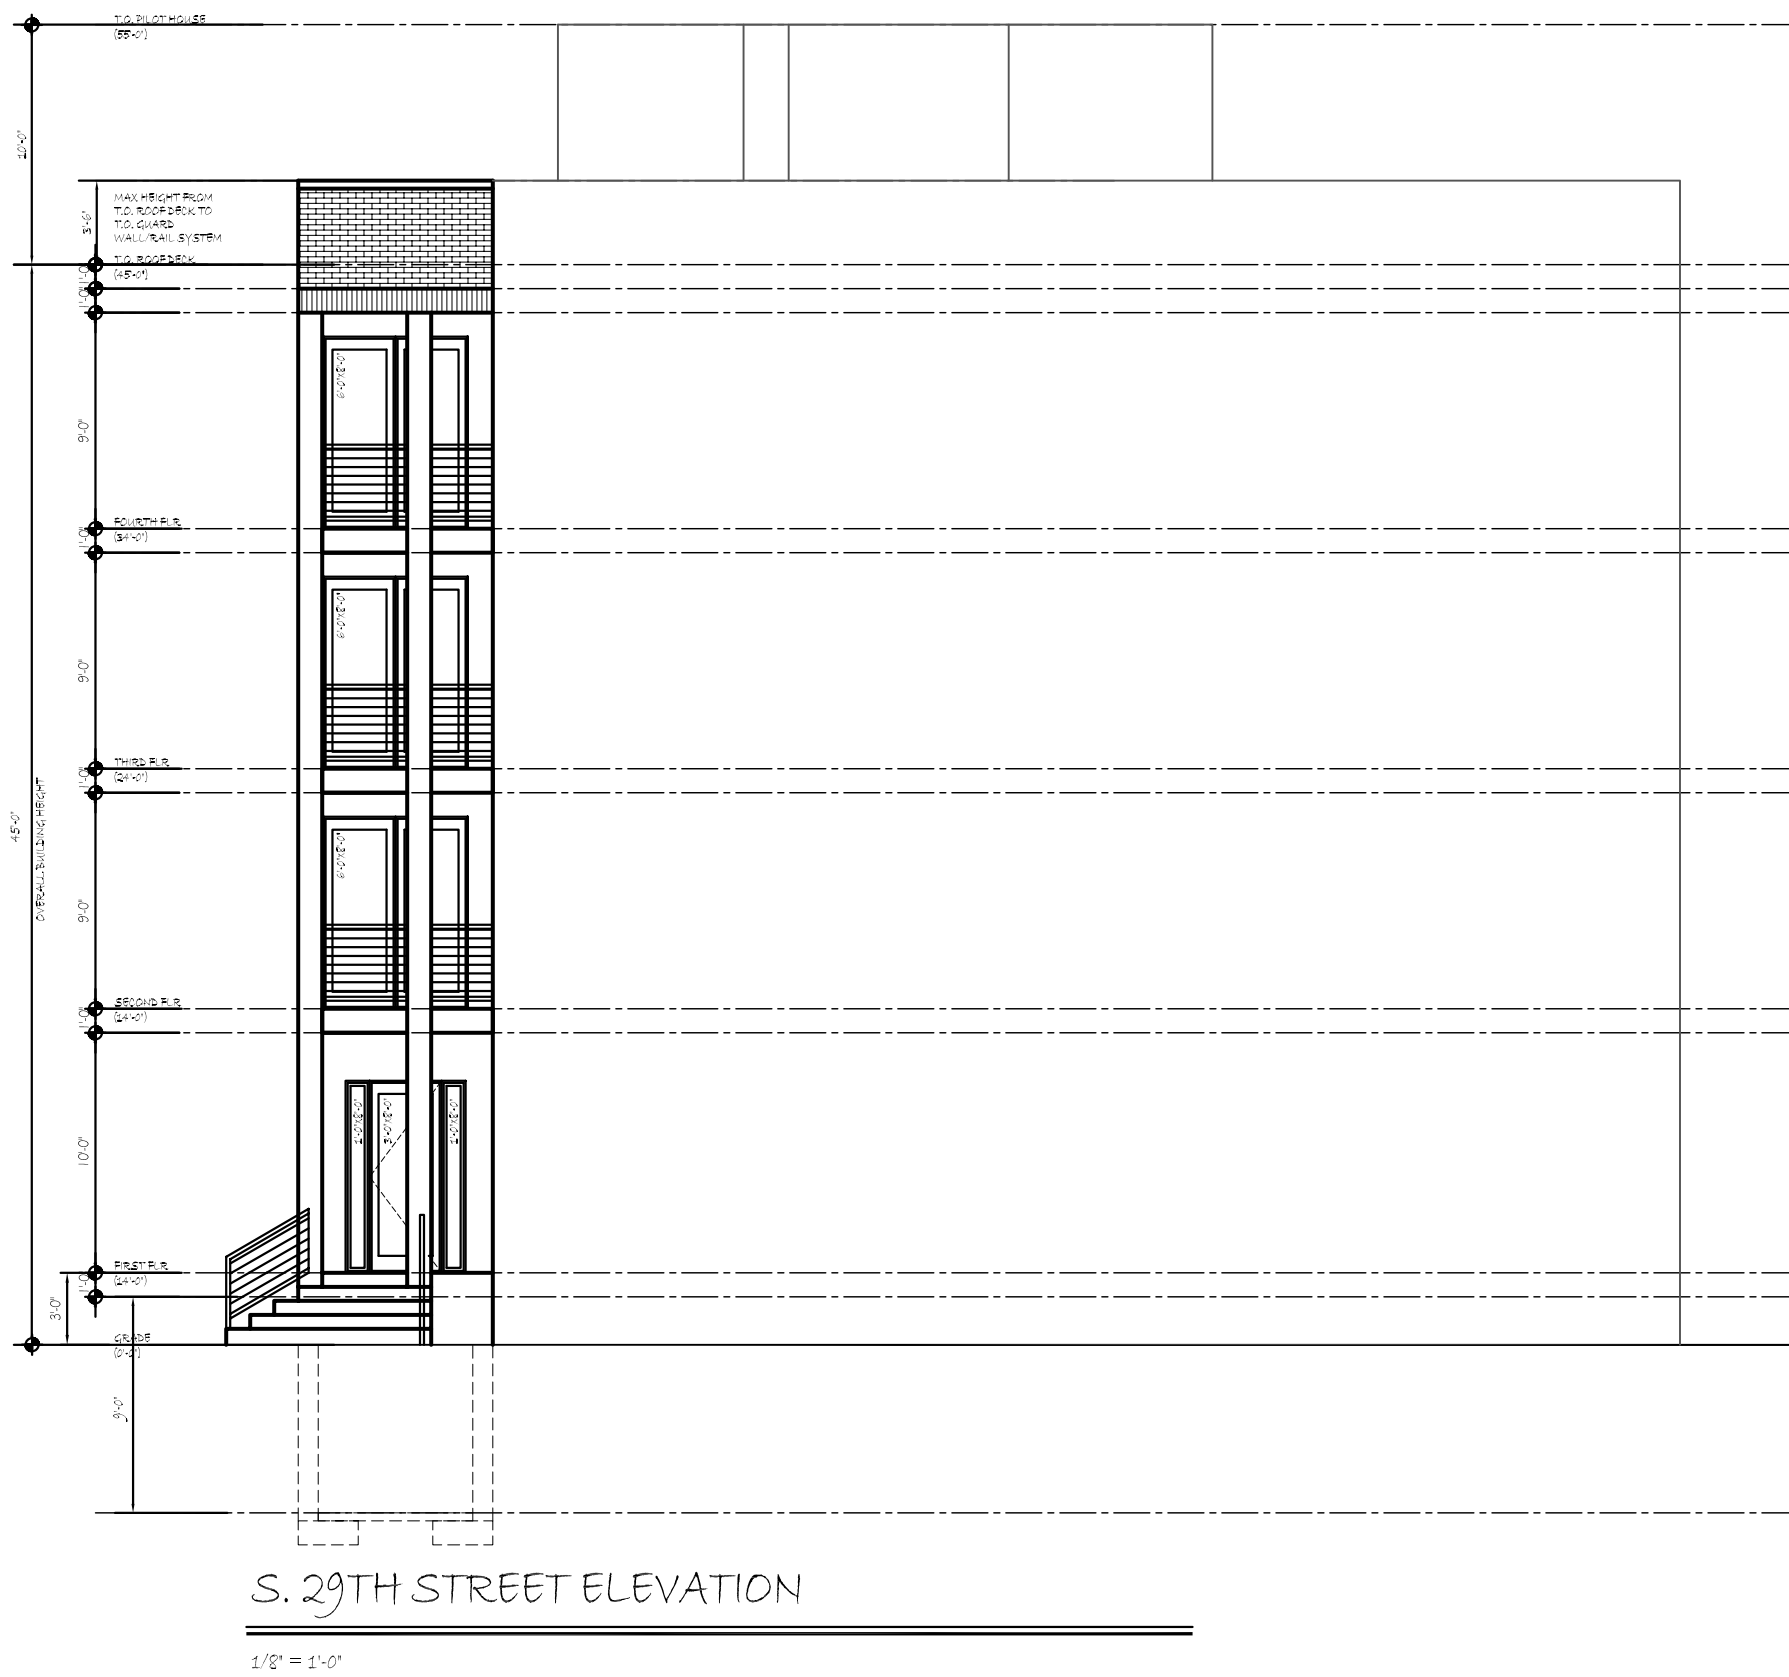 

PROJECT	PROPOSED MULTI-FAMILY BUILDING 2901 SNYDER AVE PHILADELPHIA, PENNSYLVANIA
DWG. TITLE	ZONING PLAN & ELEVATIONS

REVISIONS:

DRAWN BY: LD	CHECKED BY: HK
DATE: 11/7/2024	SCALE: AS NOTED

JOB No:	SNYDER AVE
FILE:	SNYDER AVE