


TENANT THAT IS THE SUBJECT OF THIS PERMIT SHADED RED


LOREM IPSUM

46'-11"
15'-10"
12'-0"
PROPOSED ELEVATION
HEIGHT CHANGE TO 36'-2"

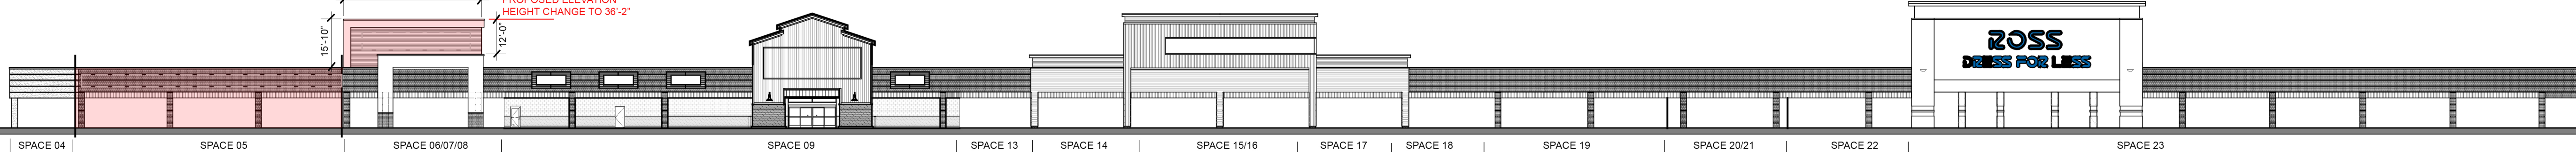

PROPOSED ELEVATION

HEIGHT 29'-0"

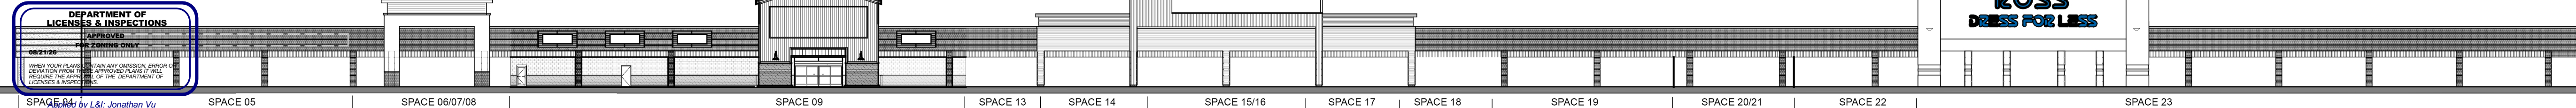

EXISTING ELEVATION

Zoning Permit

Permit Number ZP-2026-006304

LOCATION OF WORK 2327-83 COTTMAN AVE, Philadelphia, PA 19149-1002 Proposed alteration in existing parapet wall at existing tenant space 05 in mall.	PERMIT FEE \$821.00	DATE ISSUED 8/21/2026
	ZBA CALENDAR	ZBA DECISION DATE
	ZONING DISTRICTS CA2	

PERMIT HOLDER CENTRO NP ROOSEVELT MALL OWNER LLC	200 RIDGE PIKE SUITE 100 CONSHOHOCKEN PA 19428
---	--

OWNER CONTACT 1 Pranav Ambati, agent	200 Ridge Pike, Suite 100, Conshohocken PA 19428
---	--

OWNER CONTACT 2

TYPE OF WORK New construction, addition, GFA change
--

APPROVED DEVELOPMENT FOR THE ERECTION OF A VERTICAL ADDITION ON AN EXISTING STRUCTURE. SIZE AND LOCATION AS SHOWN IN PLANS.
--

APPROVED USE(S) Retail Sales - Consumer Goods
--

THIS PERMIT IS SUBJECT TO THE FOLLOWING PROVISIO(S) AS ESTABLISHED BY THE ZONING BOARD OF ADJUSTMENT (ZBA)
--



CONDITIONS AND LIMITATIONS:

- Permits, including Zoning Permits **not** involving development, shall expire if the authorized work or Use is not commenced within, or if work is suspended or abandoned for period of, **six (6) months from the date of issuance** with the following exceptions:
 - **30-days or 10-days** for Permits related to Unsafe or Imminently Dangerous properties respectively.
 - **3-years** from issuance or date of decision by ZBA for Zoning Permits involving development.
 - **60-days** for Plumbing, Electrical or Fire Suppression Rough-In Approvals.
 - Any Permit issued for construction or demolition is valid for no more than **five (5) years**.
- All provisions of the Philadelphia Code must be complied with, whether specified herein or not. This permit does NOT constitute approval of any Violation of such Code.
- The issuance of this CO/permit does not affirm that the subject property is federally compliant with the Americans with Disabilities Act. Owner remains responsible for ensuring property complies with all local, state and federal requirements.

Zoning Permit

Permit Number ZP-2026-006304

ADDITIONAL LOCATION(S)

See front side for primary parcel associated with this permit

PARCEL

2327-83 COTTMAN AVE, Philadelphia, PA 19149-1002

ADDITIONAL USE DETAILS

See front side for specific use(s) associated with this permit

This permit is subject to the following specific conditions.

CONDITIONS

This Zoning Permit (ZP) shall expire if construction or operation pursuant to the permit or approval has not begun within three years after the date the permit or approval was granted.

Changes of use shall be valid for a period of six months unless an application for a Certificate of Occupancy is submitted for that use within such period.

See § 14-303 of the Philadelphia Zoning Code for more information.



Tax Exemption(Abatement): Information and applications for Real Estate Tax Abatement available from Office of Property Assessment www.phila.gov/opa, 215-686-4334, 601 Walnut St., 300W, Phila, PA 19106. Applications for new construction and commercial improvements due within 60 days of building permit issuance. Residential rehab and builder/developer applications due by Dec 31 of year of building permit issuance.